




GE Healthcare
Project Management

GE Healthcare has made reasonable efforts to ensure this BIM file conforms to requirements of the applicable pre-installation manual. This BIM file was produced to assist with site planning and is not intended for construction or final building modeling. GE Healthcare is not responsible for any damages resulting from use of such file for construction or final building modeling purposes. Compliance with all applicable local, state, and federal laws and regulations is the responsibility of the customer or its designated architects and engineers. Please keep in mind the information in this BIM file is dynamic and is subject to change without notice. It is the responsibility of the customer or its designated architect(s) and engineer(s) to ensure they have the latest equipment or product information.

SENOGRAPHE PRISTINA - RENDERING

Project number	9-38
Date	19.SEP.18
Drawn by	GENPACT
Checked by	

A-1
Scale 12" = 1'-0"

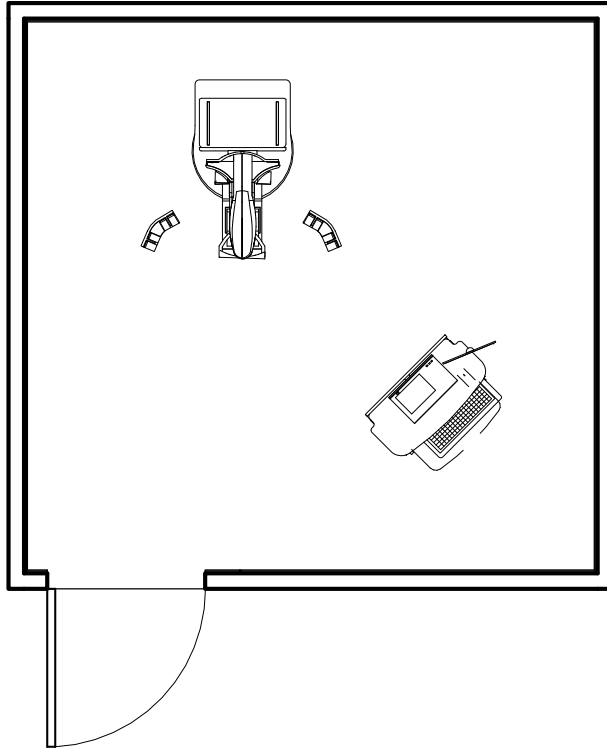

Specialty Equipment Schedule

Description	Weight (lbs)	BTU
SENOGRAPHE PRISTINA GANTRY	789	341



**GE Healthcare
Project Management**

GE Healthcare has made reasonable efforts to ensure this BIM file conforms to requirements of the applicable pre-installation manual. This BIM file was produced to assist with site planning and is not intended for construction or final building modeling. GE Healthcare is not responsible for any damages resulting from use of such file for construction or final building modeling purposes. Compliance with all applicable local, state, and federal laws and regulations is the responsibility of the customer or its designated architects and engineers. Please keep in mind the information in this BIM file is dynamic and is subject to change without notice. It is the responsibility of the customer or its designated architect(s) and engineer(s) to ensure they have the latest equipment or product information.

SENOGRAPHE PRISTINA - PLAN & SCHEDULE

Project number 9-38

Date 19.SEP.18

Drawn by GENPACT

Checked by

A-2

Scale 1/4" = 1'-0"

Hold the Left Click for Rotating around
Use the Scroll for Zooming in and out
Hold Left click + Ctrl Key to change perspective



9-38 SENOGAPHE PRISTINA



GE Healthcare

[Click for Site Planning Support](#)