




**GE Healthcare  
Project Management**

GE Healthcare has made reasonable efforts to ensure this BIM file conforms to requirements of the applicable pre-installation manual. This BIM file was produced to assist with site planning and is not intended for construction or final building modeling. GE Healthcare is not responsible for any damages resulting from use of such file for construction or final building modeling purposes. Compliance with all applicable local, state, and federal laws and regulations is the responsibility of the customer or its designated architects and engineers. Please keep in mind the information in this BIM file is dynamic and is subject to change without notice. It is the responsibility of the customer or its designated architect(s) and engineer(s) to ensure they have the latest equipment or product information.

**DISCOVERY MI-DR - RENDERING**

<b>Project number</b>	<b>12-34</b>
<b>Date</b>	<b>28.FEB.17</b>
<b>Drawn by</b>	<b>Genpact</b>
<b>Checked by</b>	<b>-</b>

**A-1**

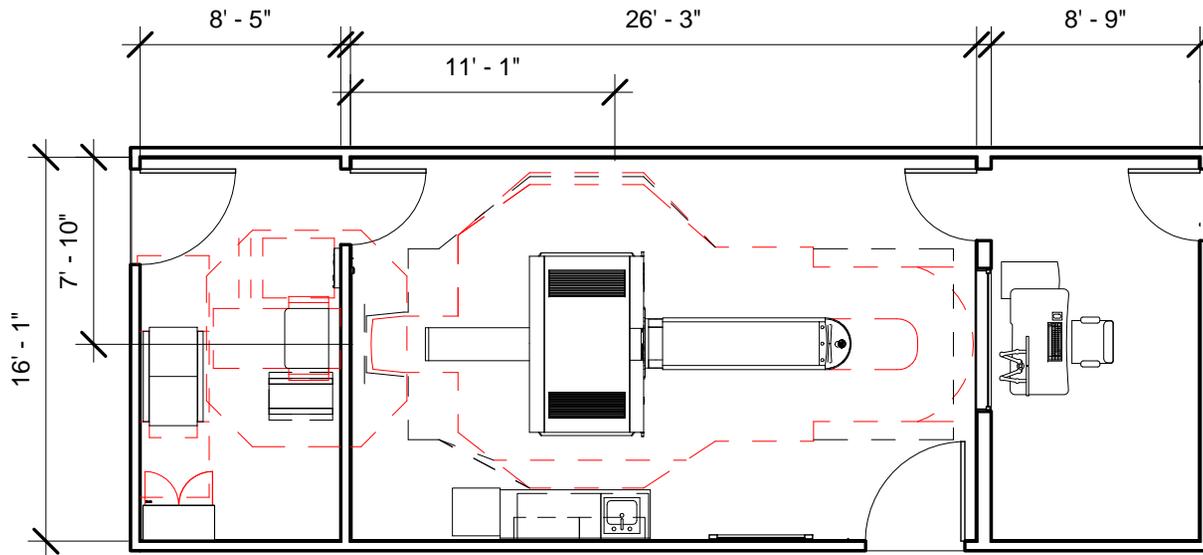

Specialty Equipment Schedule

Description	Weight lbs	BTU
DISCOVERY MI-DR	9929	23890
PATIENT TABLE (WITHOUT PATIENT)	1803	1023
STORAGE CABINET	99	0
UPS	619	5122
POWER DISTRIBUTION UNIT	800	3399
PARC4	674	7897
LARGE TABLE OPERATOR'S CONSOLE	341	3201
MAIN DISCONNECT	125	0



**GE Healthcare  
Project Management**

GE Healthcare has made reasonable efforts to ensure this BIM file conforms to requirements of the applicable pre-installation manual. This BIM file was produced to assist with site planning and is not intended for construction or final building modeling. GE Healthcare is not responsible for any damages resulting from use of such file for construction or final building modeling purposes. Compliance with all applicable local, state, and federal laws and regulations is the responsibility of the customer or its designated architects and engineers. Please keep in mind the information in this BIM file is dynamic and is subject to change without notice. It is the responsibility of the customer or its designated architect(s) and engineer(s) to ensure they have the latest equipment or product information.

**DISCOVERY MI-DR - PLAN**

<b>Project number</b>	<b>12-34</b>
<b>Date</b>	<b>28.FEB.17</b>
<b>Drawn by</b>	<b>Genpact</b>
<b>Checked by</b>	<b>-</b>

**A-2**

**Scale 1/8" = 1'-0"**

Hold the Left Click for Rotating around  
Use the Scroll for Zooming in and out  
Hold Left click + Ctrl Key to change perspective



Discovery MI-DR



GE Healthcare

[Click for Site Planning Support](#)