



**GE Healthcare
Project Management**


GE Healthcare has made reasonable efforts to ensure this BIM file conforms to requirements of the applicable pre-installation manual. This BIM file was produced to assist with site planning and is not intended for construction or final building modeling. GE Healthcare is not responsible for any damages resulting from use of such file for construction or final building modeling purposes. Compliance with all applicable local, state, and federal laws and regulations is the responsibility of the customer or its designated architects and engineers. Please keep in mind the information in this BIM file is dynamic and is subject to change without notice. It is the responsibility of the customer or its designated architect(s) and engineer(s) to ensure they have the latest equipment or product information.

DISCOVERY IGS 730 - RENDERING

Project number	4-84
Date	12.DEC.16
Drawn by	GENPACT
Checked by	

A-1

Scale 12" = 1'-0"

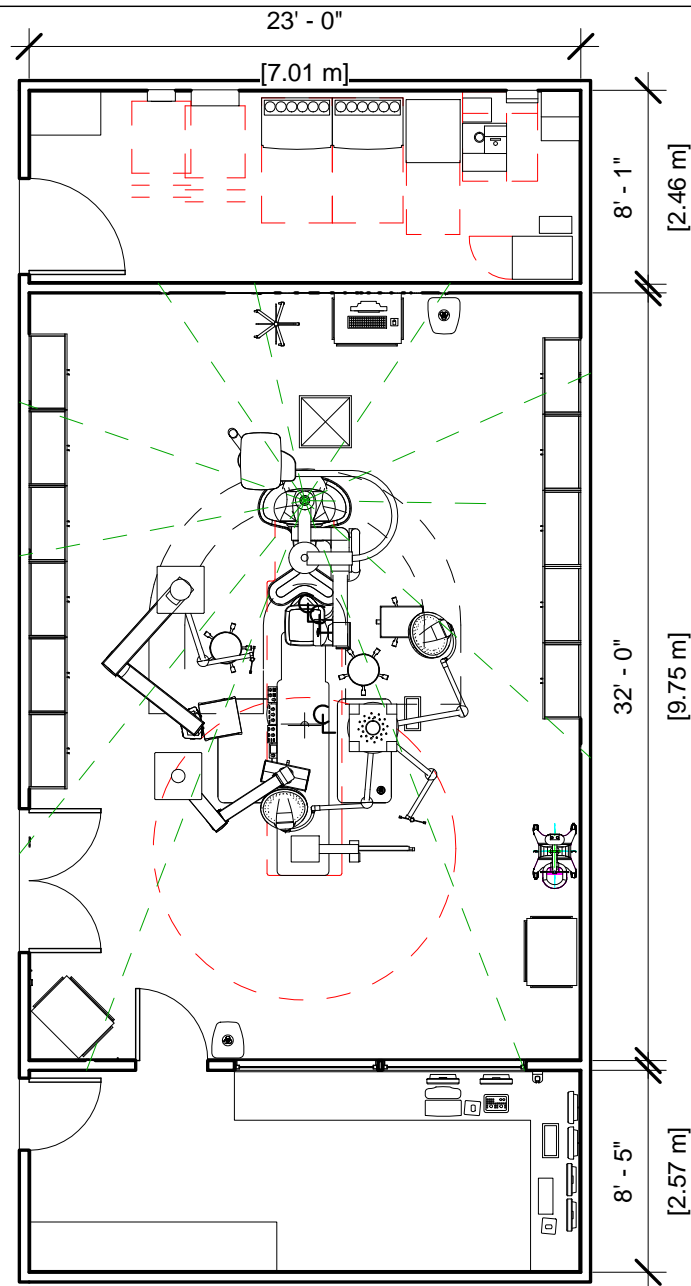

GE Healthcare
Project Management

GE Healthcare has made reasonable efforts to ensure this BIM file conforms to requirements of the applicable pre-installation manual. This BIM file was produced to assist with site planning and is not intended for construction or final building modeling. GE Healthcare is not responsible for any damages resulting from use of such file for construction or final building modeling purposes. Compliance with all applicable local, state, and federal laws and regulations is the responsibility of the customer or its designated architects and engineers. Please keep in mind the information in this BIM file is dynamic and is subject to change without notice. It is the responsibility of the customer or its designated architect(s) and engineer(s) to ensure they have the latest equipment or product information.

DISCOVERY IGS 730 - FLOOR PLAN

Project number	4-84
Date	12.DEC.16
Drawn by	GENPACT
Checked by	

A-2

Scale 1/8" = 1'-0"

Specialty Equipment Schedule

Description	Weight (lbs)	BTU
Control Room		
19 in. MONITOR ON WALL SUPPORT	26	204
19 in. MONITOR ON WALL SUPPORT	26	204
OPERATORS CONSOLE WITH DL KEYPAD	22	546
OPERATORS CONSOLE	22	546
BOLUS CHASE HANDSWITCH	2	0
AW WORKSTATION	81	1201
AW WORKSTATION	81	1201
AW WORKSTATION	81	1201
AW WORKSTATION	81	1201

Equipment Room

DISCOVERY MAIN DISCONNECT, REFERENCE JUNCTION POINT 'PDB' ON SHEET E1 FOR DETAILED DESCRIPTION.	326	1532
DETECTOR CHILLER	33	706
COOLIX 4100 AUTOTRANSFORMER	66	153
ATLAS CABINET C1F	1115	3389
ATLAS CABINET C2	659	1825
UPS CABINET	1170	4061
LARGE DISPLAY MONITOR CABINET	253	3413
3 KVA UPS CABINET (LARGE DISPLAY SUBSYSTEM OPTION)	99	546
CUSTOMER SUPPLIED STORAGE CABINET	0	0
LOTO DISCONNECT	0	0
COOLIX 4100 WATER CHILLER	264	18725
UPS INTERFACE BOX	0	0
INJECTOR ELECTRONICS	37	320

Specialty Equipment Schedule

Description	Weight (lbs)	BTU
Exam Room		
CABLE MANAGEMENT SYSTEM	330	0
DISCOVERY IGS 730 MOBILE GANTRY	2094	3020
XR BUZZER (LOCATED ABOVE CEILING)	0	0
INNOVA IQ TILTING TABLE WITH ROTATING TOP	1750	614
LARGE DISPLAY MONITOR ON SINGLE MONITOR SUSPENSION 9 ft. 6 in. INBOARD BRIDGE (MOUNT TWO GE MONITORS ON BACKSIDE OF LD MONITOR)	784	1706
NURSE WORKSTATION	46	692



**GE Healthcare
Project Management**

GE Healthcare has made reasonable efforts to ensure this BIM file conforms to requirements of the applicable pre-installation manual. This BIM file was produced to assist with site planning and is not intended for construction or final building modeling. GE Healthcare is not responsible for any damages resulting from use of such file for construction or final building modeling purposes. Compliance with all applicable local, state, and federal laws and regulations is the responsibility of the customer or its designated architects and engineers. Please keep in mind the information in this BIM file is dynamic and is subject to change without notice. It is the responsibility of the customer or its designated architect(s) and engineer(s) to ensure they have the latest equipment or product information.

DISCOVERY IGS 730 - SCHEDULE

Project number	4-84
Date	12.DEC.16
Drawn by	GENPACT
Checked by	Checker

A-3

Scale

Hold the Left Click for Rotating around
Use the Scroll for Zooming in and out



Discovery IGS 730



GE Healthcare

[Click for Site Planning Support](#)